




Przekrój 1-1
Skala 1:25

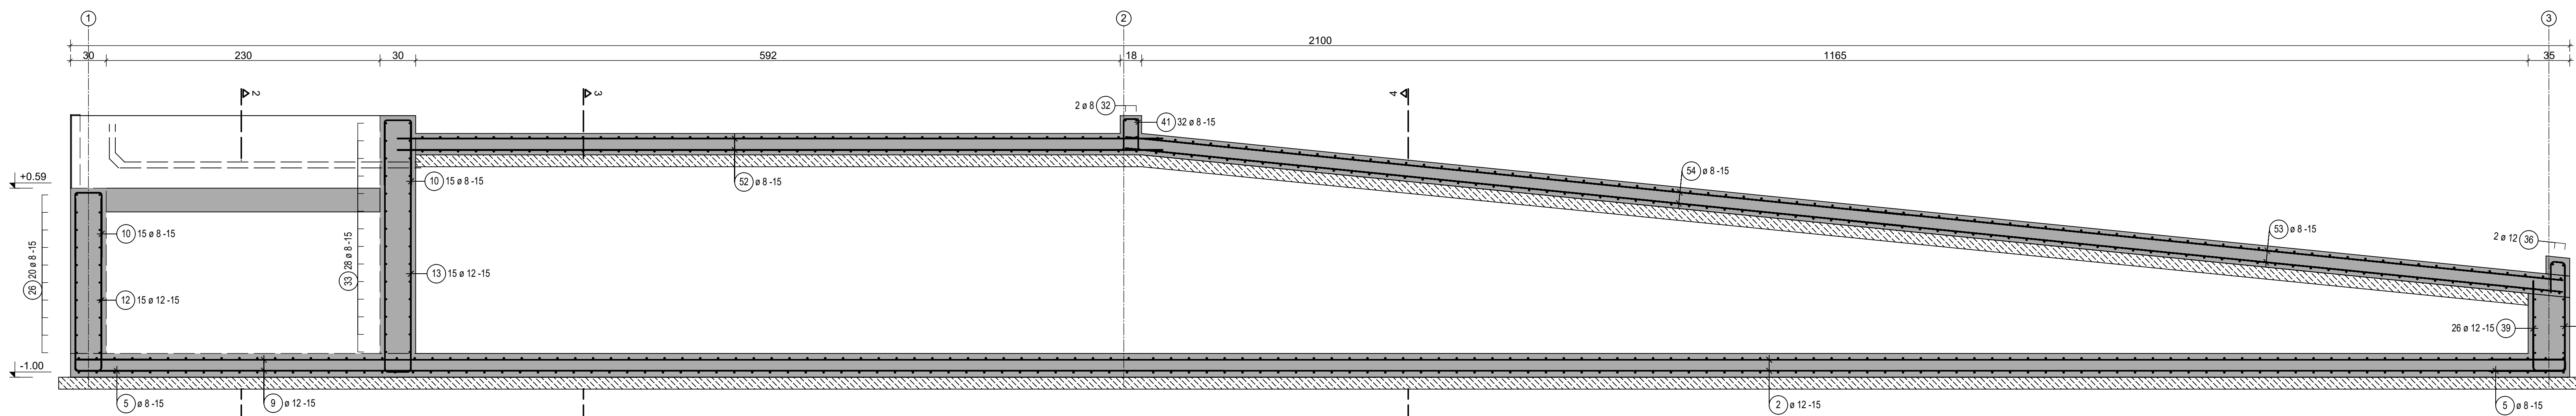


Przekrój 2-2
Skala 1:25

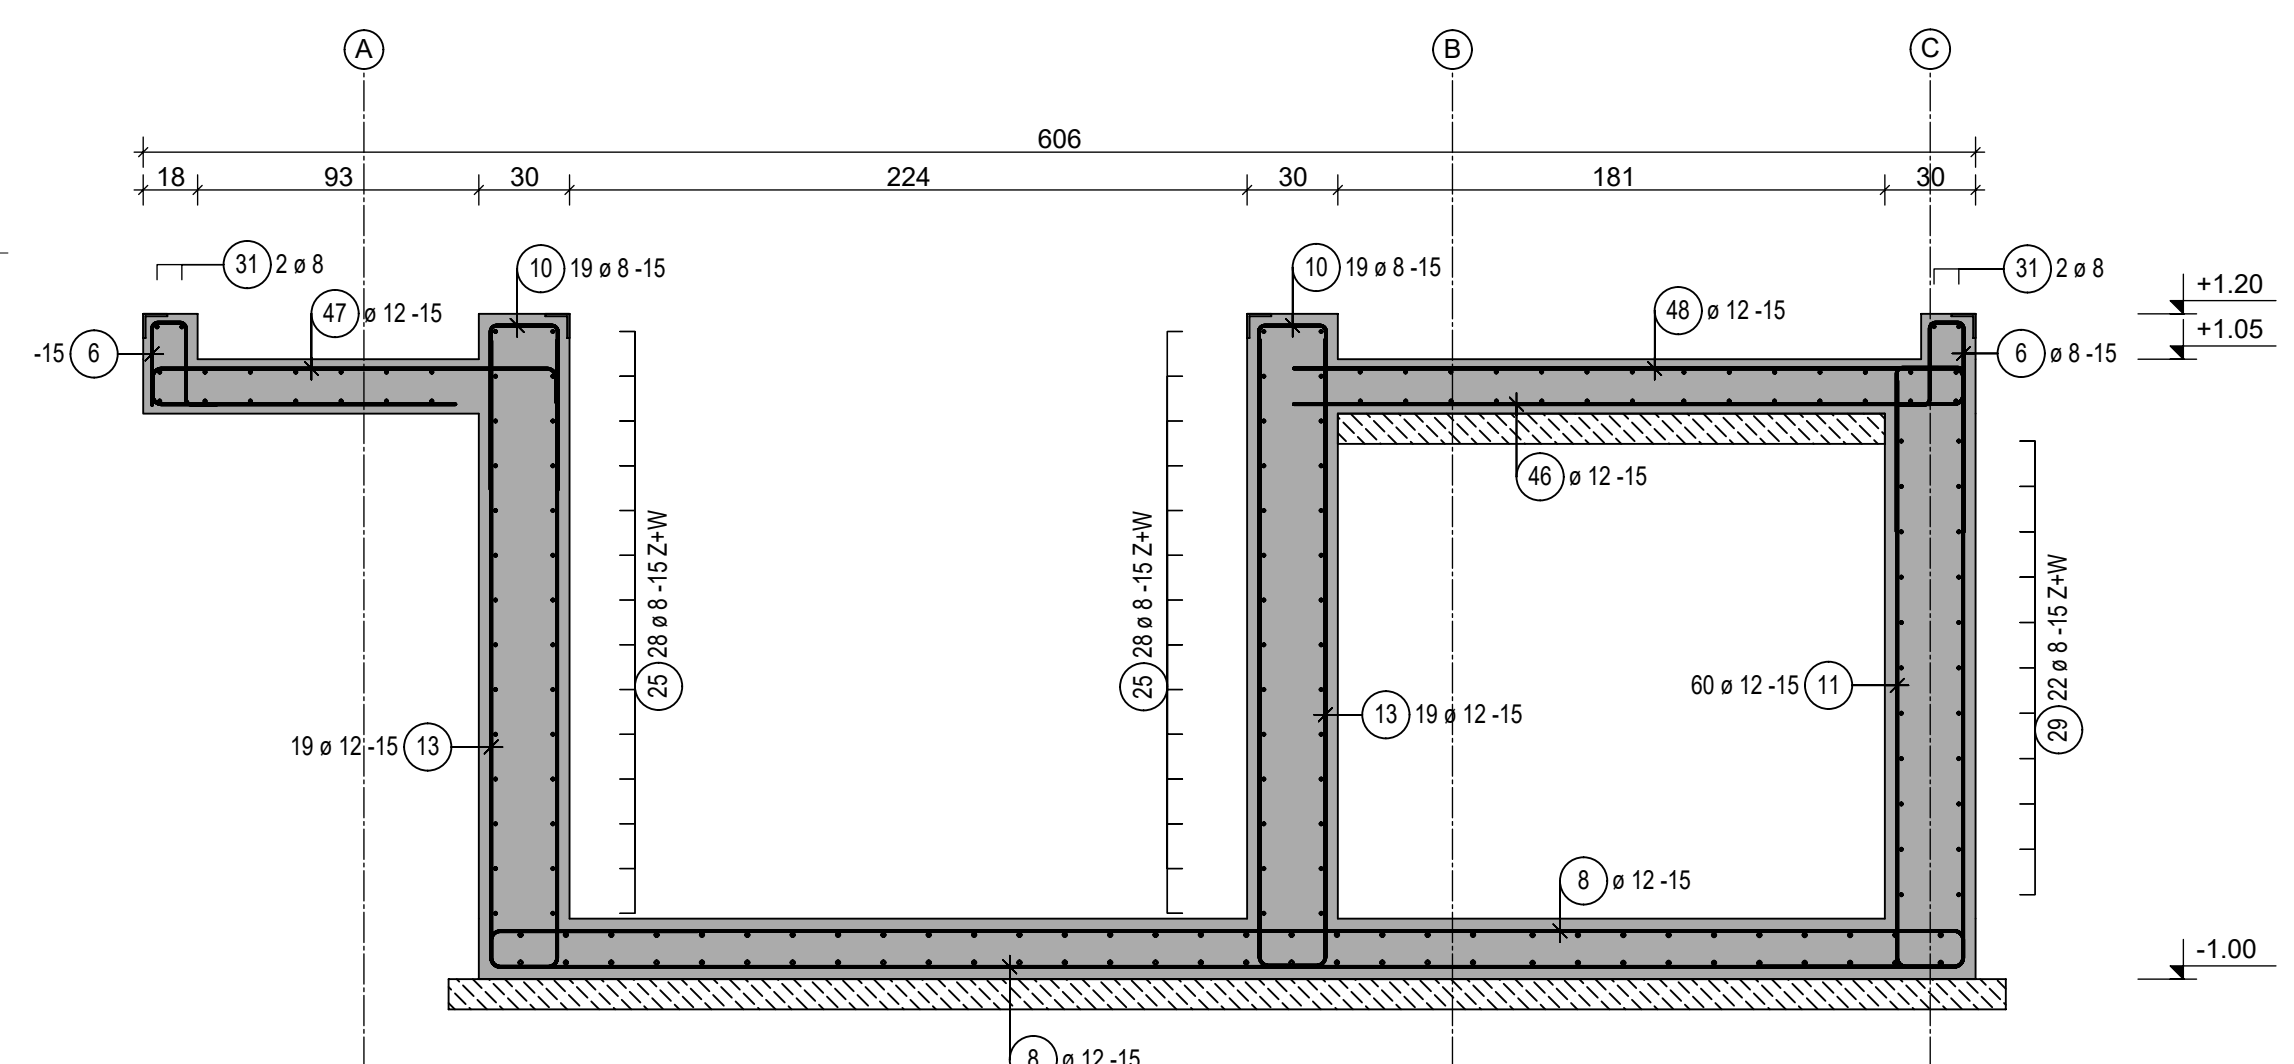

Przekrój 3-3
Skala 1:25

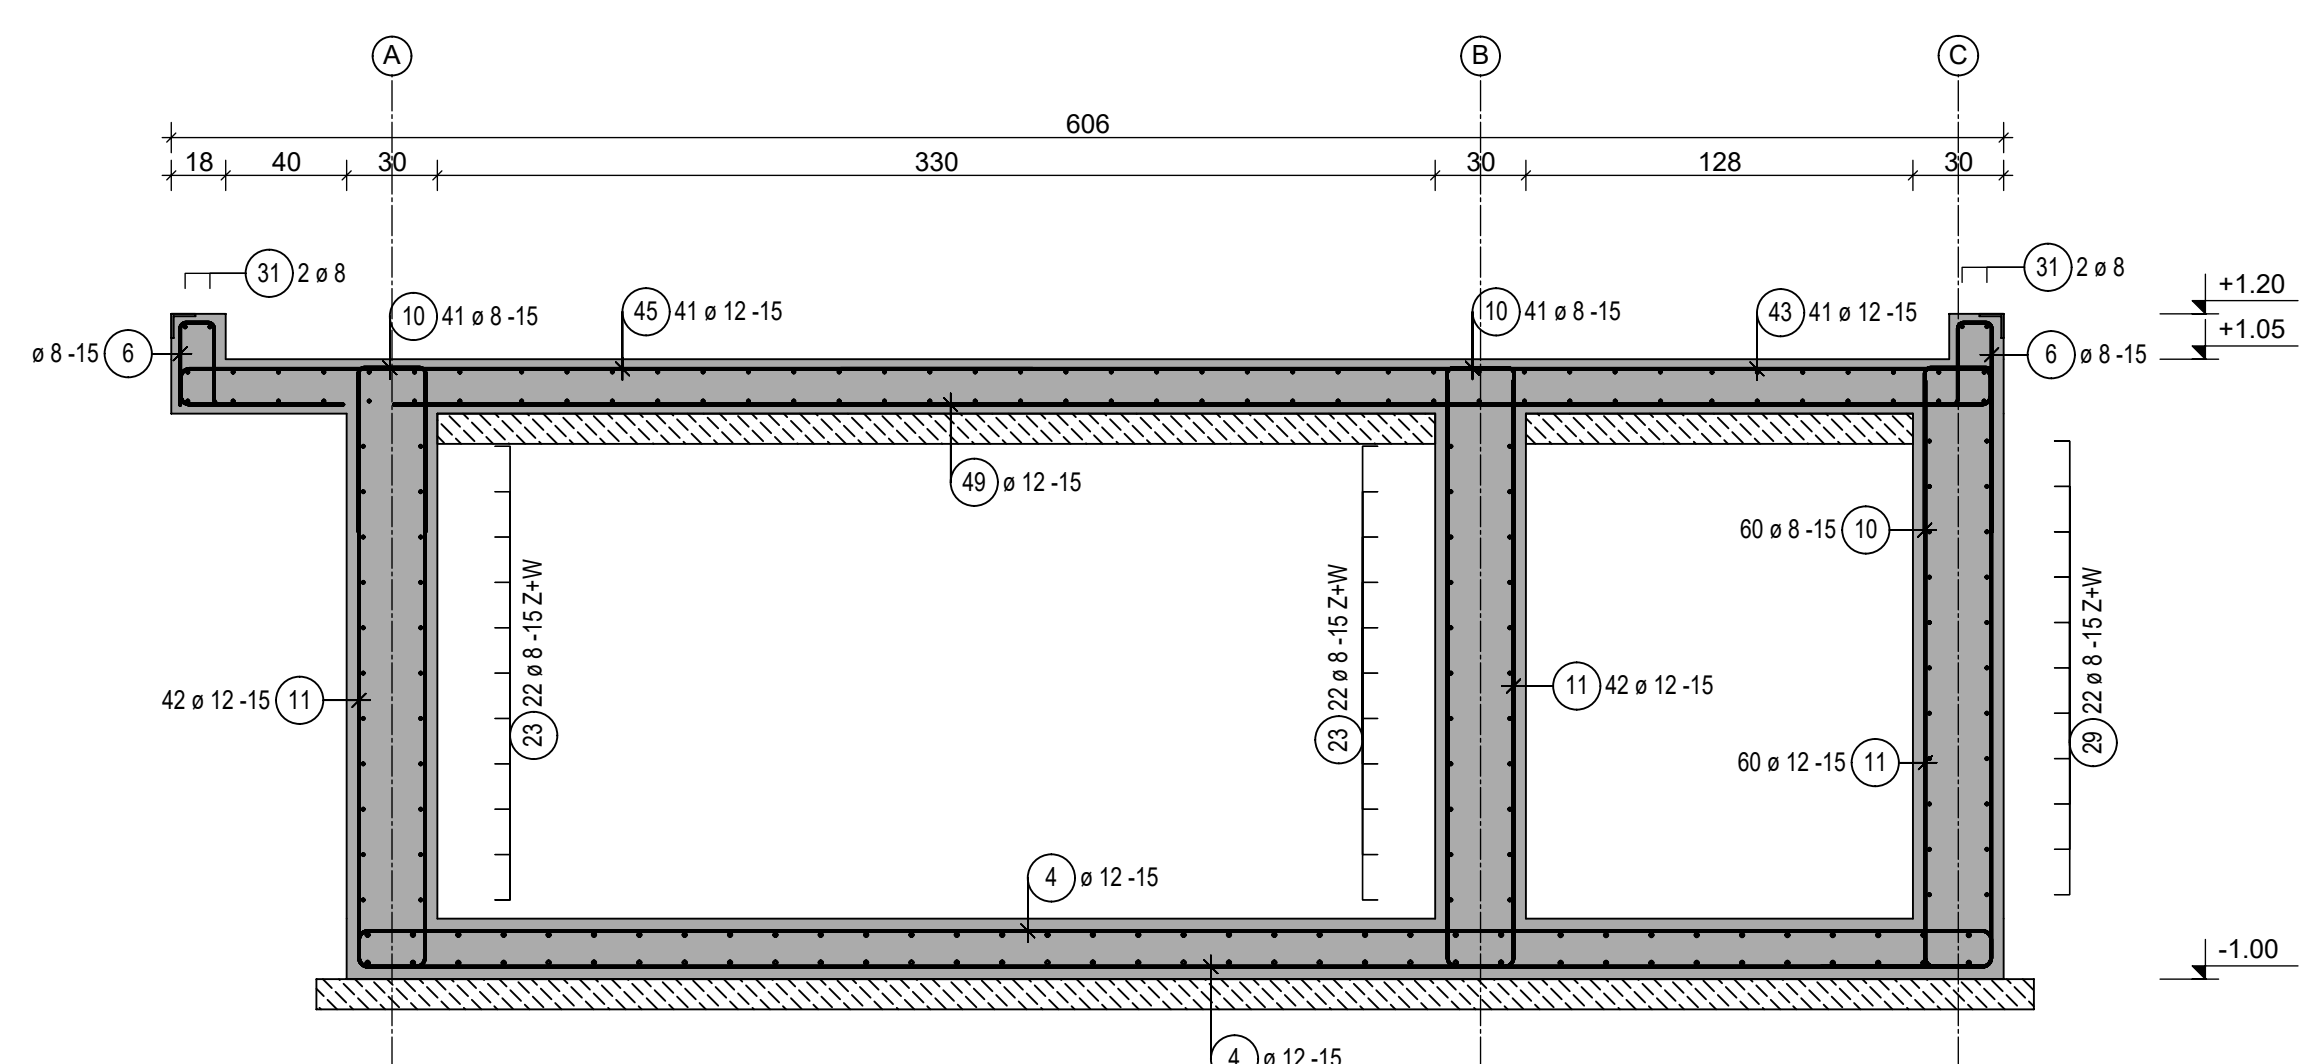

Przekrój 4-4
Skala 1:25

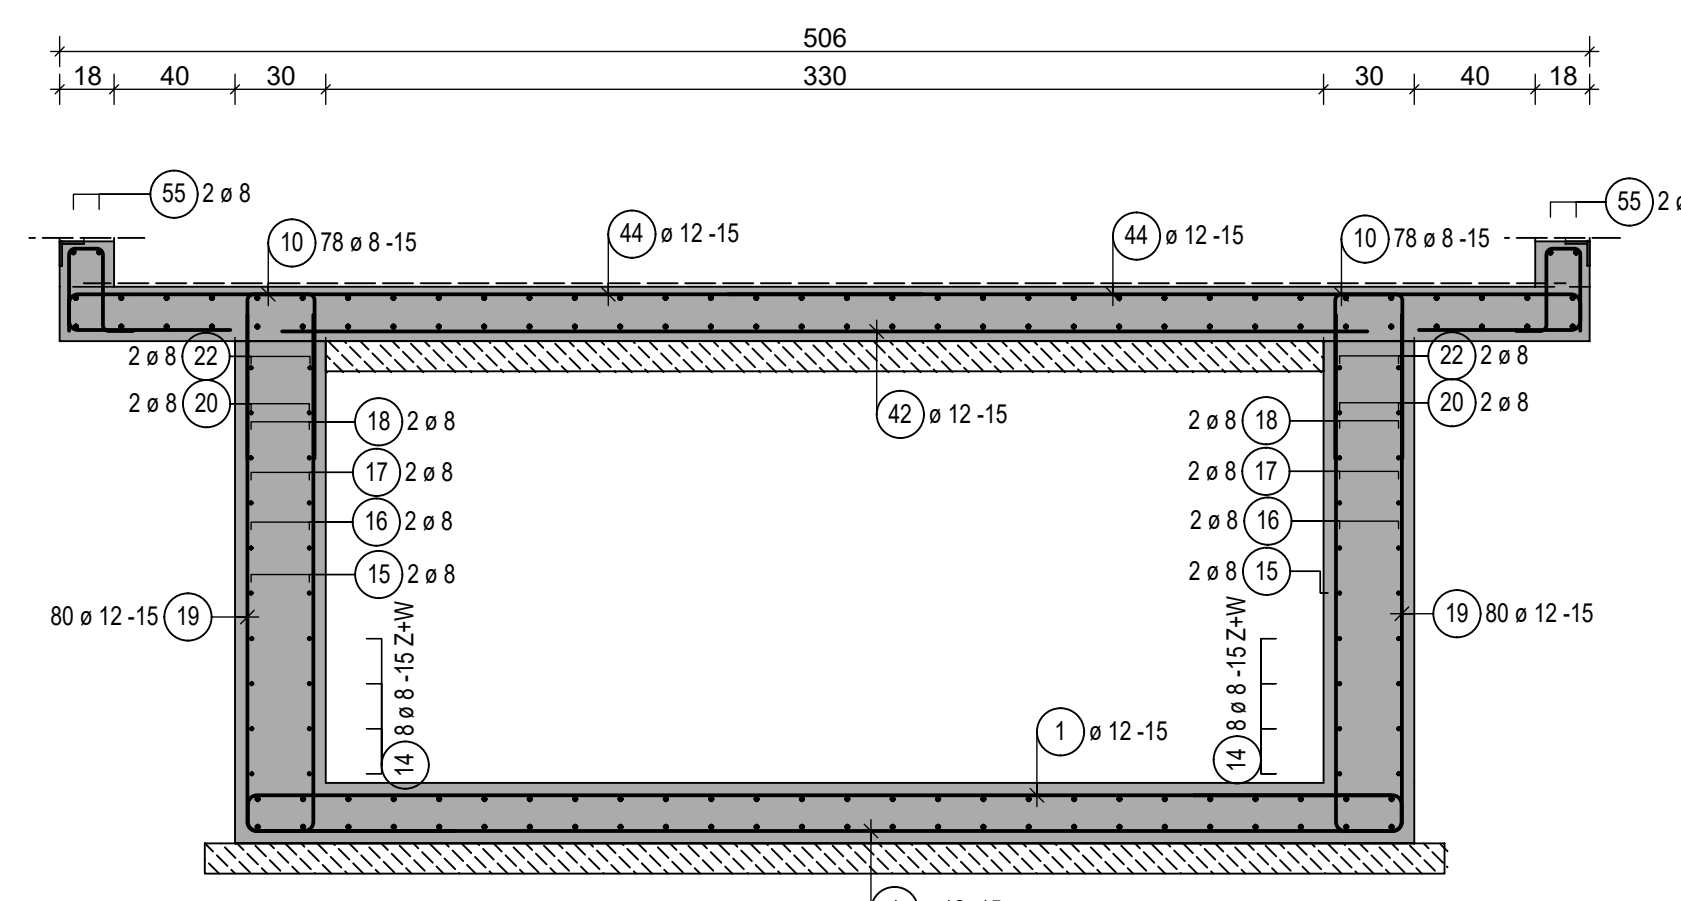

Zestawienie stali dla rampy

POZ.	Ø	Długość [m]	Szt.	Długość cal. [m]		
				Ø6	Ø8	Ø12
1	12	4,62	160			730,20
2	12	11,88	52			617,76
3	12	8,87	20			177,40
4	12	6,08	84			510,72
5	8	1,40	72	100,80		
6	8	0,79	119			94,01
7	12	7,04	8			56,32
8	12	5,67	36			294,12
9	12	9,64	44			424,16
10	8	1,33	386	513,36		
11	12	4,13	156			627,76
12	12	3,15	15			47,25
13	12	4,40	53			233,20
14	8	12,00	16			192,00
15	8	10,42	4			41,68
16	8	8,96	4			35,84
17	8	7,46	4			29,84
18	8	5,99	4			23,96
19	12	1,69-4,05	160			459,24
20	8	4,47	4			17,88
21	8	1,48	4			5,92
22	8	3,01	4			12,04
23	8	6,54	44			287,76
24	12	4,10	12			49,20
25	8	3,16	70	221,20		
26	8	3,10	20			62,00
27	8	2,67	22			58,74
28	8	1,31	44			57,64
29	8	5,70	22			191,40
30	8	2,14	22			47,08
31	8	8,95	4			35,80
32	8	6,01	2			12,02
33	8	3,08	28			86,24
34	6	0,61	140	85,40		
35	8	2,10	22			46,20
36	12	4,85	2			9,70
37	8	0,75	6			4,50
38	12	1,94	26			50,44
39	12	1,01	26			26,26
40	8	3,83	8			30,64
41	8	0,87	32			27,84
42	12	3,60	80			288,00
43	12	4,49	41			184,09
44	12	3,51	160			561,60
45	12	3,51	41			143,91
46	12	2,12	19			40,28
47	12	2,61	19			49,59
48	12	2,91	19			55,29
49	12	5,18	41			212,36
50	8	9,16	28			256,48
51	8	8,93	14			125,02
52	8	6,44	38			244,72
53	8	6,00	66			396,00
54	8	6,60	68			448,80
55	8	12,00	4			48,00
56	8	0,79	6			4,74
57	8	0,79	160			126,40
